


THIS DRAWING IS UNPUBLISHED. RELEASED FOR PUBLICATION  
 © COPYRIGHT - TE Connectivity ALL RIGHTS RESERVED.

REVISIONS				
P	LTR	DESCRIPTION	DATE	APVD
D		REVISED PER ECO-17-014394	05JAN2018	AP DG

**NOTES:**

- ① PARTS PACKAGED UNASSEMBLED.  
1 KIT CONTAINS 2 SCREWS , 2 CLIPS.
- ② SCREW: STEEL  
CLIP : STAINLESS STEEL
- ③ SCREW: BRIGHT TINPLATED.  
CLIP : NO PLATING.
- ④ INDIVIDUAL KIT : 2 SCREWS +2 CLIPS IN ONE PLASTIC BAG
- ⑤ 100 KITS BULKPACKAGE : 200 SCREWS IN ONE PLASTIC BAG AND  
200 CLIPS IN ANOTHER PLASTIC BAG.  
1857211-3 AND -4 TO BE ORDERED IN MULTIPLES OF 100  
PIECES OF THE PARTNUMBER.

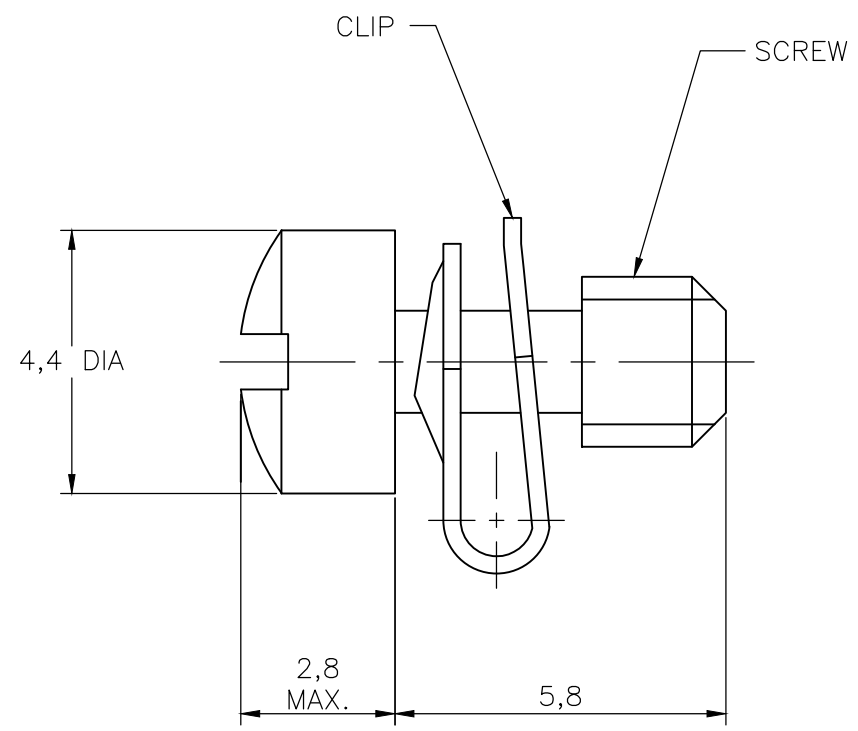

OBSOLETE	⑤	③	②	M3	<del>1857211-4</del>
				4-40 UNC.	1857211-3
OBSOLETE	④	③	②	M3	<del>1857211-2</del>
				4-40 UNC.	1857211-1
			PACKING	FINISH	MATERIAL
					PART NUMBER ①

THIS DRAWING IS A CONTROLLED DOCUMENT.		DWN	15JUL05		<b>STE</b> TE Connectivity
		CHK	15JUL05		
		APVD	15JUL05		
		NAME	J.BROEKSTEEG		
DIMENSIONS:	TOLERANCES UNLESS OTHERWISE SPECIFIED:	PRODUCT SPEC			
mm		APPLICATION SPEC			
	0 PLC ± -	SIZE	CAGE CODE	DRAWING NO	RESTRICTED TO
	1 PLC ± -	A3 00779		C-1857211	-
	2 PLC ± -	WEIGHT 0.000000			
	3 PLC ± -	CUSTOMER DRAWING			
	4 PLC ± -	SCALE	SHEET	REV	
	ANGLES ± -	NTS		1 OF 1	D
MATERIAL	FINISH				
-	-				