


REVISIONS

P	LTR	DESCRIPTION	DATE	DWN	APVD
	A2	REV. BY ECO16-006304	29APR2016	HC	WLS
	A3	REV. BY ECO 17-007405	23MAY2017	HC	WLS

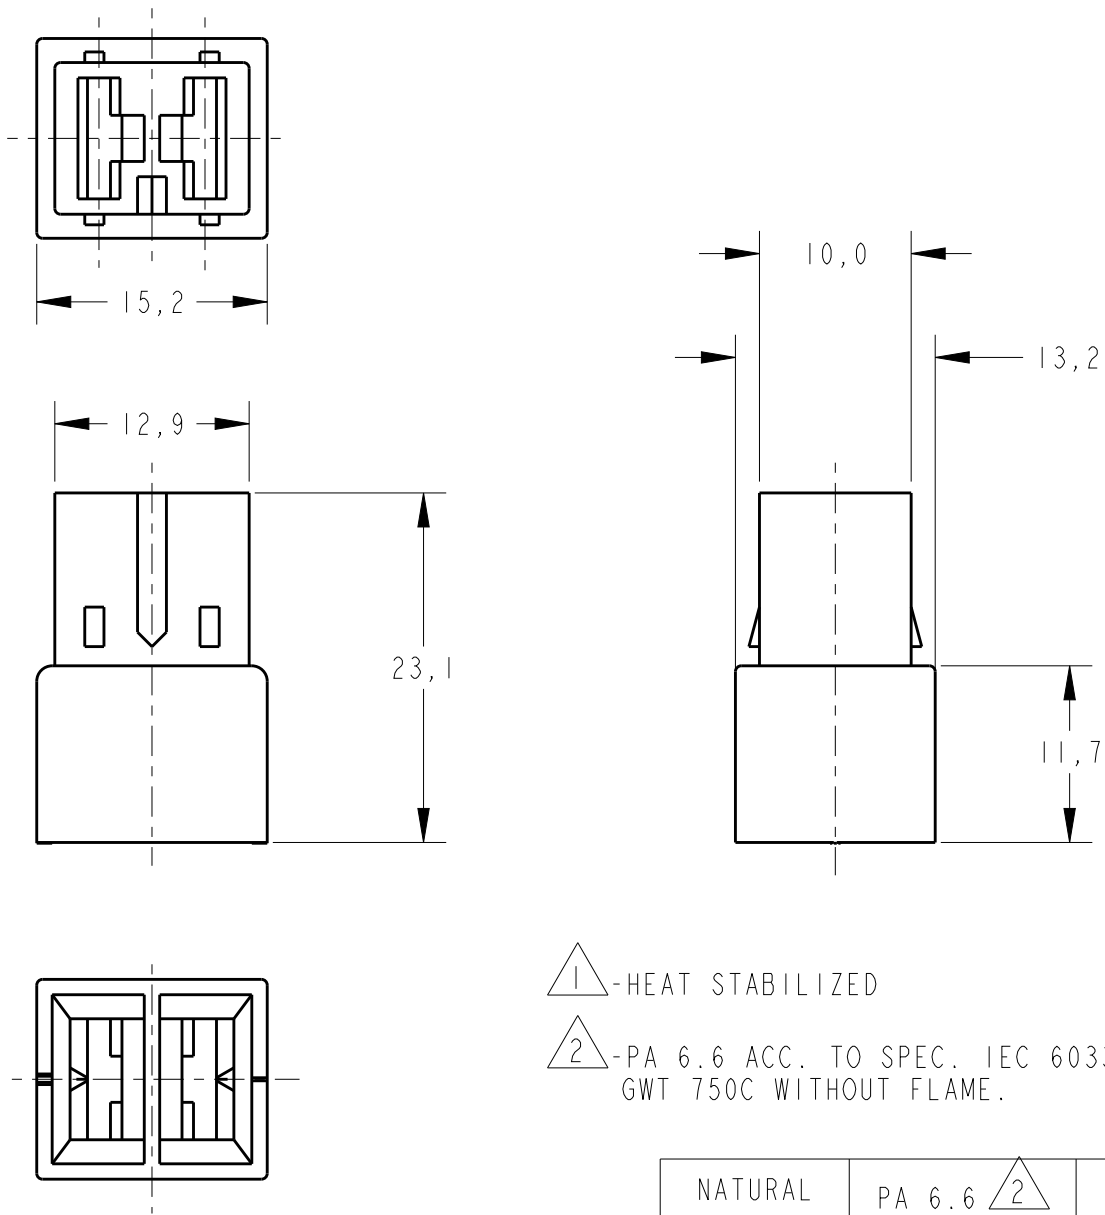

① - HEAT STABILIZED

② - PA 6.6 ACC. TO SPEC. IEC 60335-1  
GWT 750C WITHOUT FLAME.

NATURAL	PA 6.6 ②	881600-5
BLACK	PA 6.6 ①	881600-4
<del>BLACK</del>	<del>PA 6.6</del>	<del>881600-3</del>
<del>RED</del>	<del>PA 6.6</del>	<del>881600-2</del>
NATURAL	PA 6.6	881600-1
FINISH	MATERIAL	PART NUMBER

OBSOLETE  
OBSOLETE


THIS DRAWING IS UNPUBLISHED. BY - ALL RIGHTS RESERVED. 20

DIMENSIONS:

mm

TOLERANCES UNLESS OTHERWISE SPECIFIED:

0 PLC	±-
1 PLC	±0,4
2 PLC	±-
3 PLC	±-
4 PLC	±-
ANGLES	±-

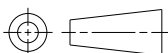

DWN 28APR2016

H.C. CANTERI

CHK 29APR2016

W.L. STEFANI

APVD -

PRODUCT SPEC -

APPLICATION SPEC -

WEIGHT -

CUSTOMER DRAWING

MATERIAL

FINISH



TE Connectivity

NAME 2 WAY FAST-IN-ON REC.HSG. .250 SERIES

SIZE	CAGE CODE	DRAWING NO	RESTRICTED TO
A4	-	C-881600	-

SCALE 2:1 SHEET 1 OF 1 REV A3