


DRAWING MADE IN THIRD ANGLE PROJECTION

© COPYRIGHT 1977 BY AMP INCORPORATED, HARRISBURG, PA.
 ALL INTERNATIONAL RIGHTS RESERVED. AMP INCORPORATED PRODUCTS
 COVERED BY U. S. AND FOREIGN PATENTS AND/OR PATENTS PENDING.

3 207438-2 1. AS SHOWN.
 207438-3 1. SAME AS -2 EXCEPT:
 207438-5 2. LOOSE PIECE

~~DISCREPANCY EXCEPT:~~
 DISCREPANCY

REVISIONS		DATE	APPROVED
P. F. ZONE	LTR		
	G	23-87	RG AT
	H	5-3-93	RK

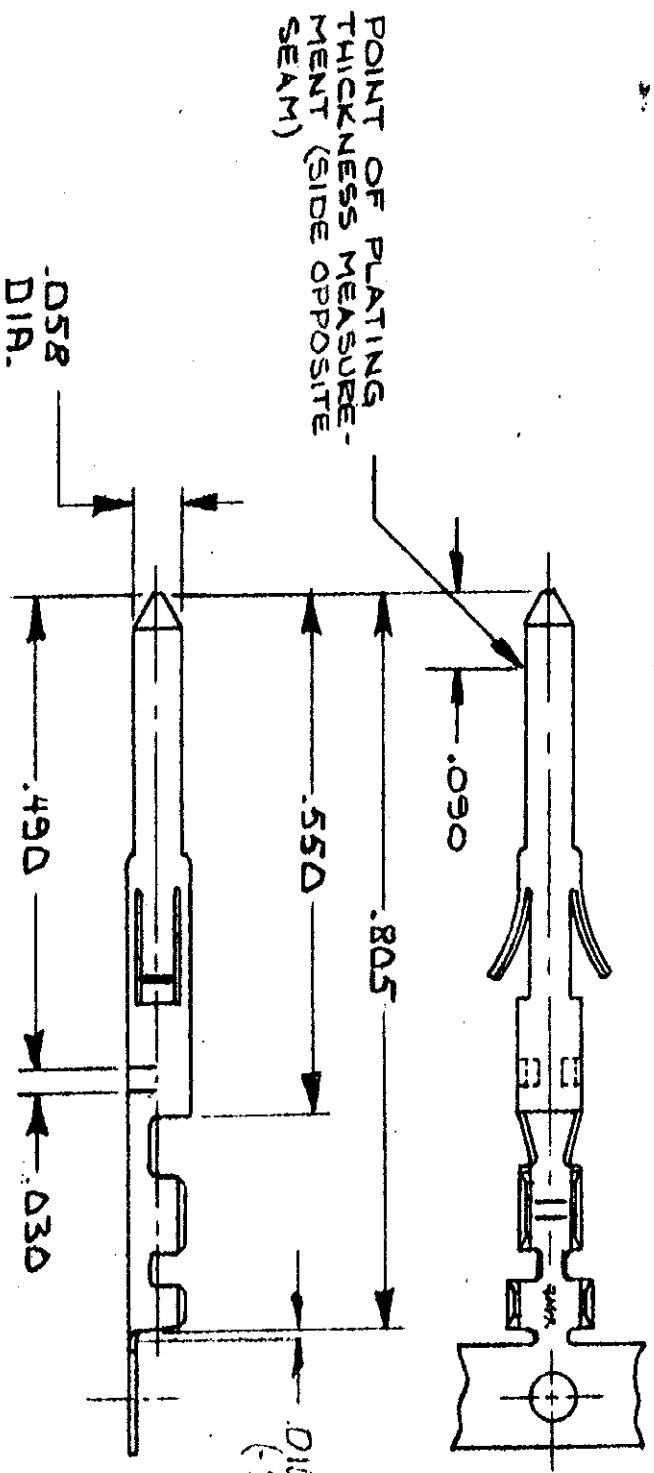

3 -8 1. SAME AS -2 EXCEPT;
 2. GOLD FLASH / III. PLATED.
 -9 1. SAME AS -8 EXCEPT;
 2. LOOSE PIECE.
 DID MAX CUTOFF (-3-5, -7 & -9 ONLY)

~~DISCREPANCY EXCEPT:~~
 DISCREPANCY

1. WIRE RANGE = 22-28.
2. INSULATION RANGE = .036 - .054 D/A.
3. REVERSE REELED FOR MINI-APPLICATOR.

UNLESS OTHERWISE SPECIFIED DIMENSIONS ARE IN INCHES. TOLERANCES ON: DECIMALS ± .005 ANGLES ± .1°		CONTRACT NO. DR 3-2-77	
MATERIAL BRASS		CHK. G. WILK	
FINISH: TIN PLATE		APPROV. WILK 3/2/77	
DESIGN APPRO. [Signature]		OTHER APPRO.	
NAME CONTRACT, PIN		AMP INCORPORATED Harrisburg, Pa.	
SIZE B	CODE IDENT. NO. 00779	DRAWING NO. 207438	PART NO.
SCALE 1/2"	SHEET 1 OF 1		

AMP 1470-15 (7-73)

CUSTOMER DRAWING