
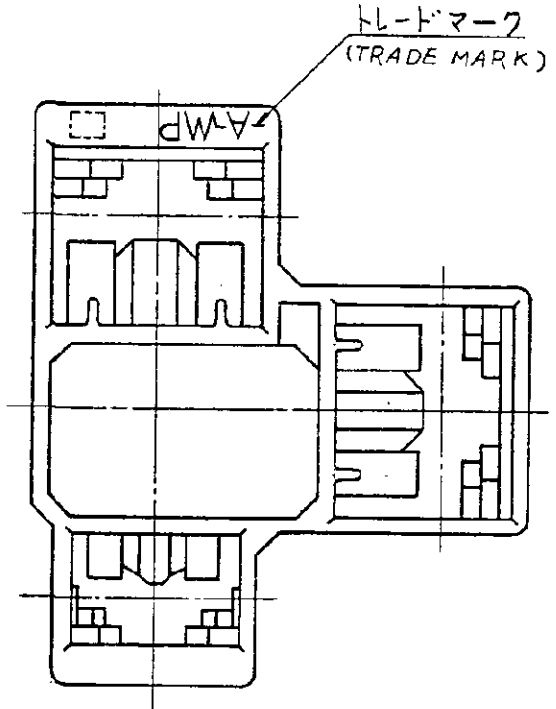
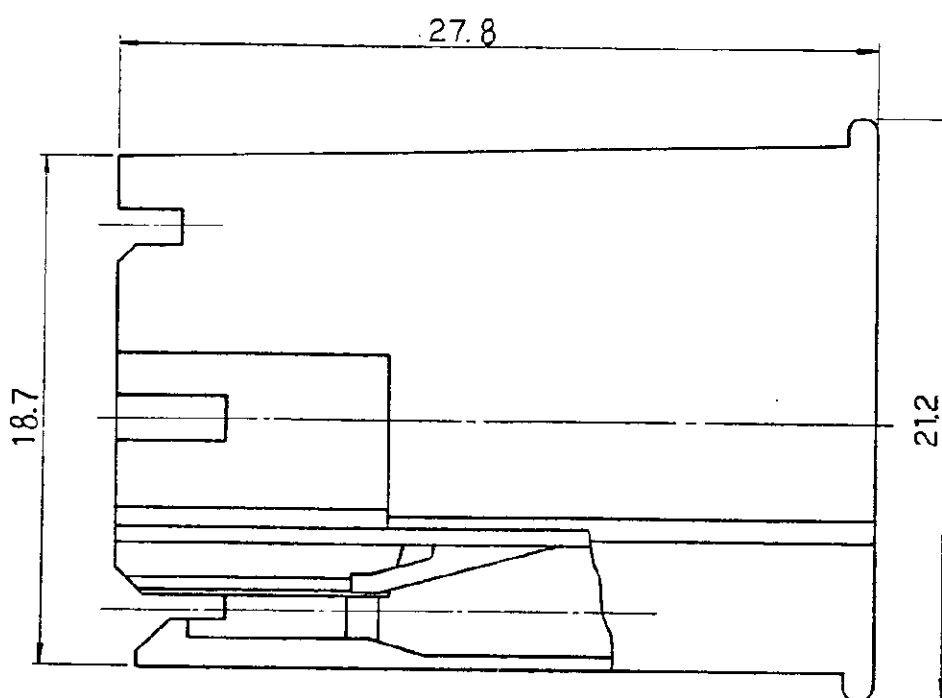


1987/1 日本エー・エム・ピー株式会社  
AMP 社の製品は特許と特許出願中  
1987/9y AMP (Japan) Ltd.  
ALL RIGHTS RESERVED AMP  
PRODUCTS COVERED BY PATENTS  
AND OR PATENTS PENDING

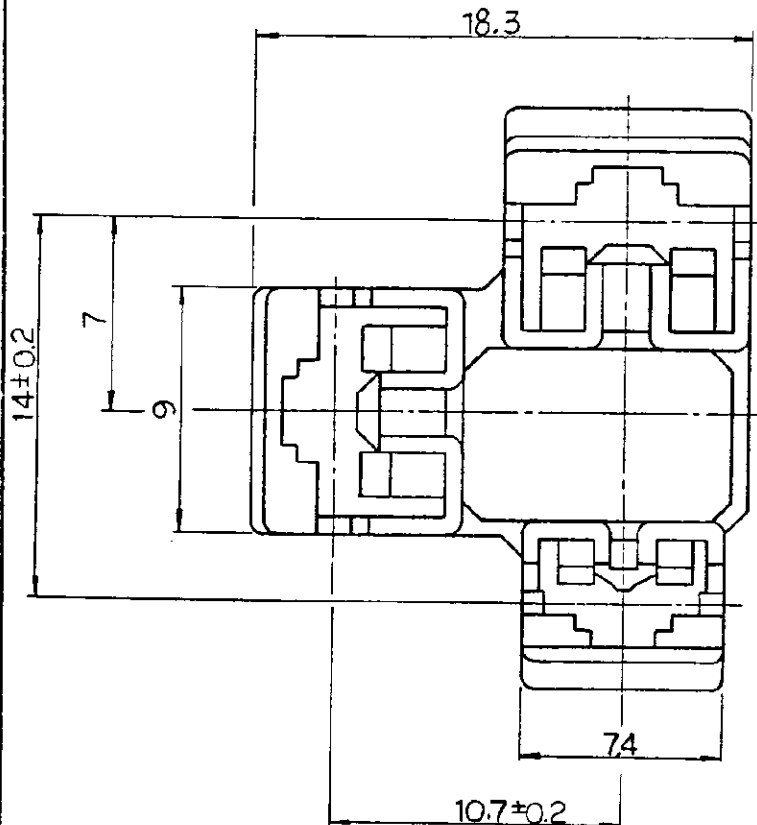

- NOTES:
1. APPLICABLE PRODUCT SPEC : 108-5158
  2. FOR MATING TAB DIMENSIONS, SEE CBI-25004.
  3. THE CONTACT PART NUMBERS TO BE USED ON THIS CONNECTOR ARE AS FOLLOWS:  
"187" SERIES, 170324-1, 170325-1 AND 170326-1  
"250" SERIES, 170327-1, 170328-1 AND 170329-1
  4. HOUSING MATERIAL : 6/6 NYLON (UL94V-0)
- ⚠️ OBSOLETE PARTS: OBSOLETE CIS STREAMLINING PER D.RENAUD/D.SINISI

- 注;
1. 適用製品規格 108-5158
  2. 適用タブ寸法についてはC81-25004
  3. 本ハウジングに使用するコンタクトは  
"187" 170324-1 170325-1 170326-1  
"250" 170327-1 170328-1 170329-1
- ⚠️ 材料 6/6 ナイロン(94V-0)

⚠️ OBSOLETE	<del>2-172410-4</del>	黄 (YELLOW)	⚠️
obsolete	<del>2-172410-1</del>	自然色 (NATURAL)	⚠️
obsolete	<del>172410-1</del>	自然色 (NATURAL)	⚠️
	型番 (P/N)	色 (COLOR)	材料 (MATERIAL)

B	PER ECO-13-005073	B.P.F.M.23JUN13
A1	REV PER ECO-10-000444	KK AEG 09JAN 10
A	REVISED FJ00-2603-95	27JUL 95
O2	英文追加 FJ00-1331-94	08/27
O1	改訂 J-10259 MS	1/28/87
O	RELEASED J81-6215	10/1/87
LTR	24 REVISION RECORD	DATE

MATERIAL	一般公差
⚠️ 6/6 ナイロン(94V-2)	TOLERANCE
6/6 NYLON(UL94V-2)	EXCEPT ± 0.4
	AS NOTED
仕上 (FINISH)	DR.
	CHK. K-10/1/81
	DE. 10/1/81
	APP. A. Jorita

AMP		AMP (JAPAN), LTD. Tokyo, Japan	
名称 NAME 3P <sub>s</sub> POSITIVE LOCK TRIAC CONN. HSG.			
3極ポジティブロックトライアックコネクタハウジング			
SIZE	LOC	NO.	
B	J	C-172410	
縮尺 SCALE	REV.	SHEET	
4 : 1	B	—	