



used for: DIN EN 60603-2 TYPE "B"

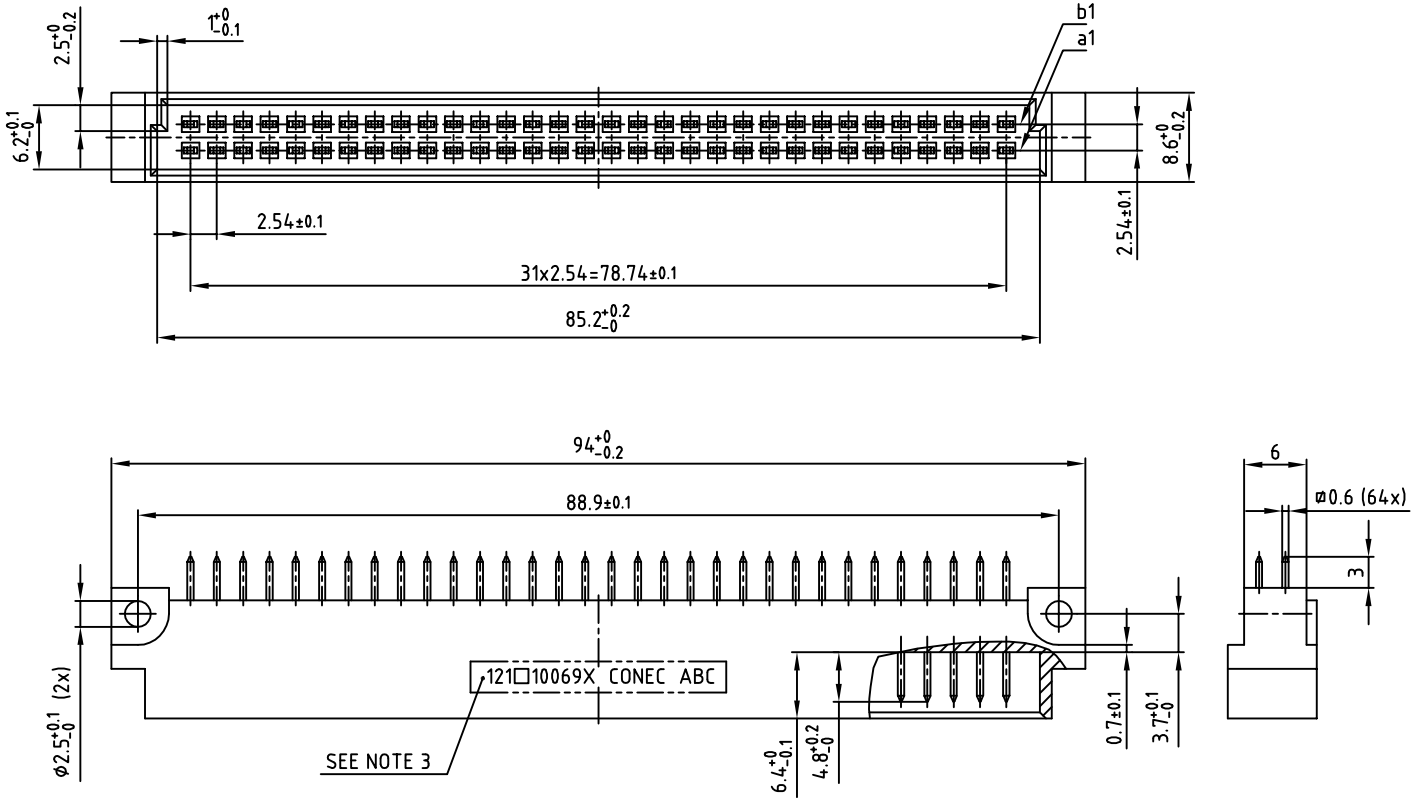

NOTES:

1. INSULATOR: PBT GF UL 94 V-0; GREY
2. CONTACTS: COPPER ALLOY
 - PLEASE ADD C FOR GOLD over NICKEL; 500 MATING CYCLES
 - PLEASE ADD B FOR GOLD over NICKEL; 400 MATING CYCLES
 - PLEASE ADD A FOR GOLD over NICKEL; 50 MATING CYCLES
3. CONNECTOR IS PART MARKED: $121 \square 10069X$ CONEC ABC

P.C.B. HOLE DRILLINGS

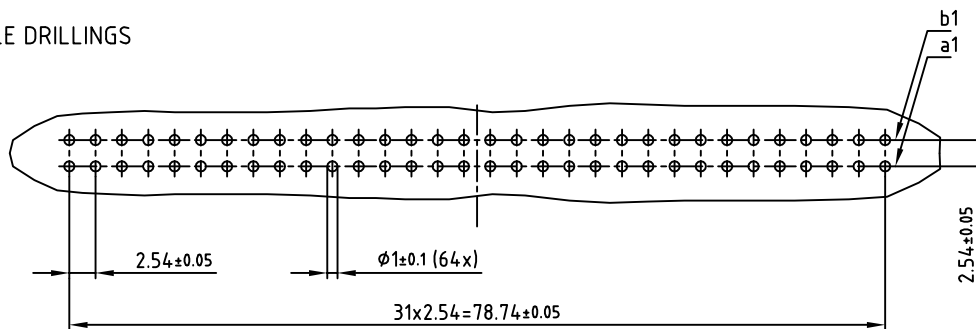

Directive 2002/95/EC RoHS compliant

THIS DRAWING MAY NOT BE COPIED OR REPRODUCED IN ANY WAY, AND MAY NOT BE PASSED ON TO A THIRD PARTY, WITHOUT WRITTEN PERMISSION. OWNERSHIP AND COPYRIGHT OF CONEC GmbH DO NOT ALTER CAD DRAWING BY HAND

rev.	description	date	name
a	Original		

tolerance		dim. in mm	
2014	date	name	
drawn	21.02.	Lehmenkühler	
appd.	21.02.	Koch	
norm	DIN EN 60603-2		
d-old			

scale:	2:1		
material:	SEE NOTES		
title:	MALE CONNECTOR TYPE "B" 64pos. SOLDER PIN STRAIGHT		
dwg no:	12K1A817	DIN-A	3
part no:	121□10069X	sh:	1/1
	(see note 2)		