

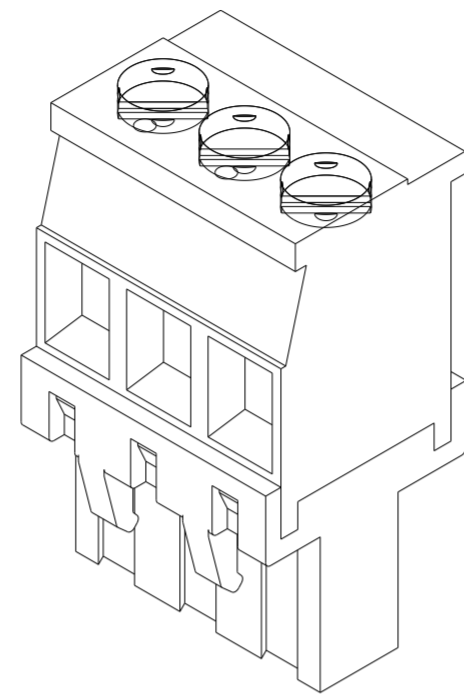


P	LTR	DESCRIPTION	DATE	DWN	APVD
	D3	PART STATUS UPDATED	05OCT2021	GMN	SS

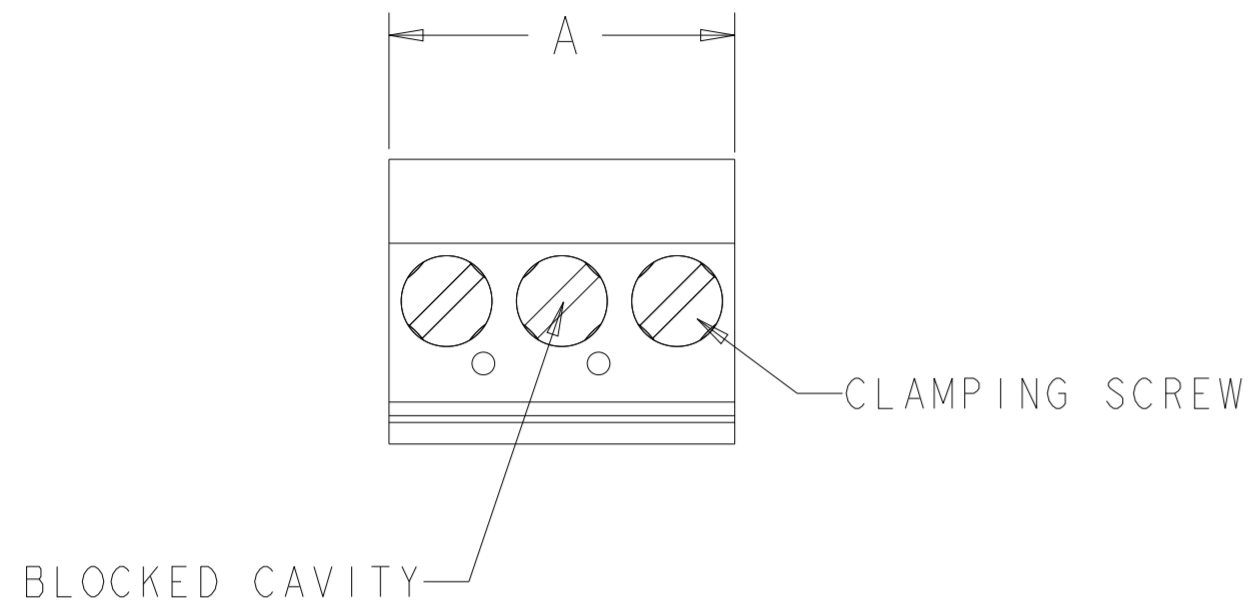

284051-2 AS SHOWN

- 1. MATERIALS AND FINISH:  
 HOUSING: PA 6-6, UL 94-V0, COLOR: SEE TABLE.  
 CLAMP: BRASS, NICKEL PLATED.  
 CONTACT SPRING: PHOSPHOR BRONZE, FINISH: SEE TABLE.  
 CLAMPING SCREW: M3, BRASS, NICKEL PLATED.
- 2. WIRE SIZE RANGE: 12-30 AWG.
- 3. NOT CUMULATIVE TOLERANCE.
- 4. INK MARKING, BLACK COLOR.
- 5. INK MARKING, WHITE COLOR.

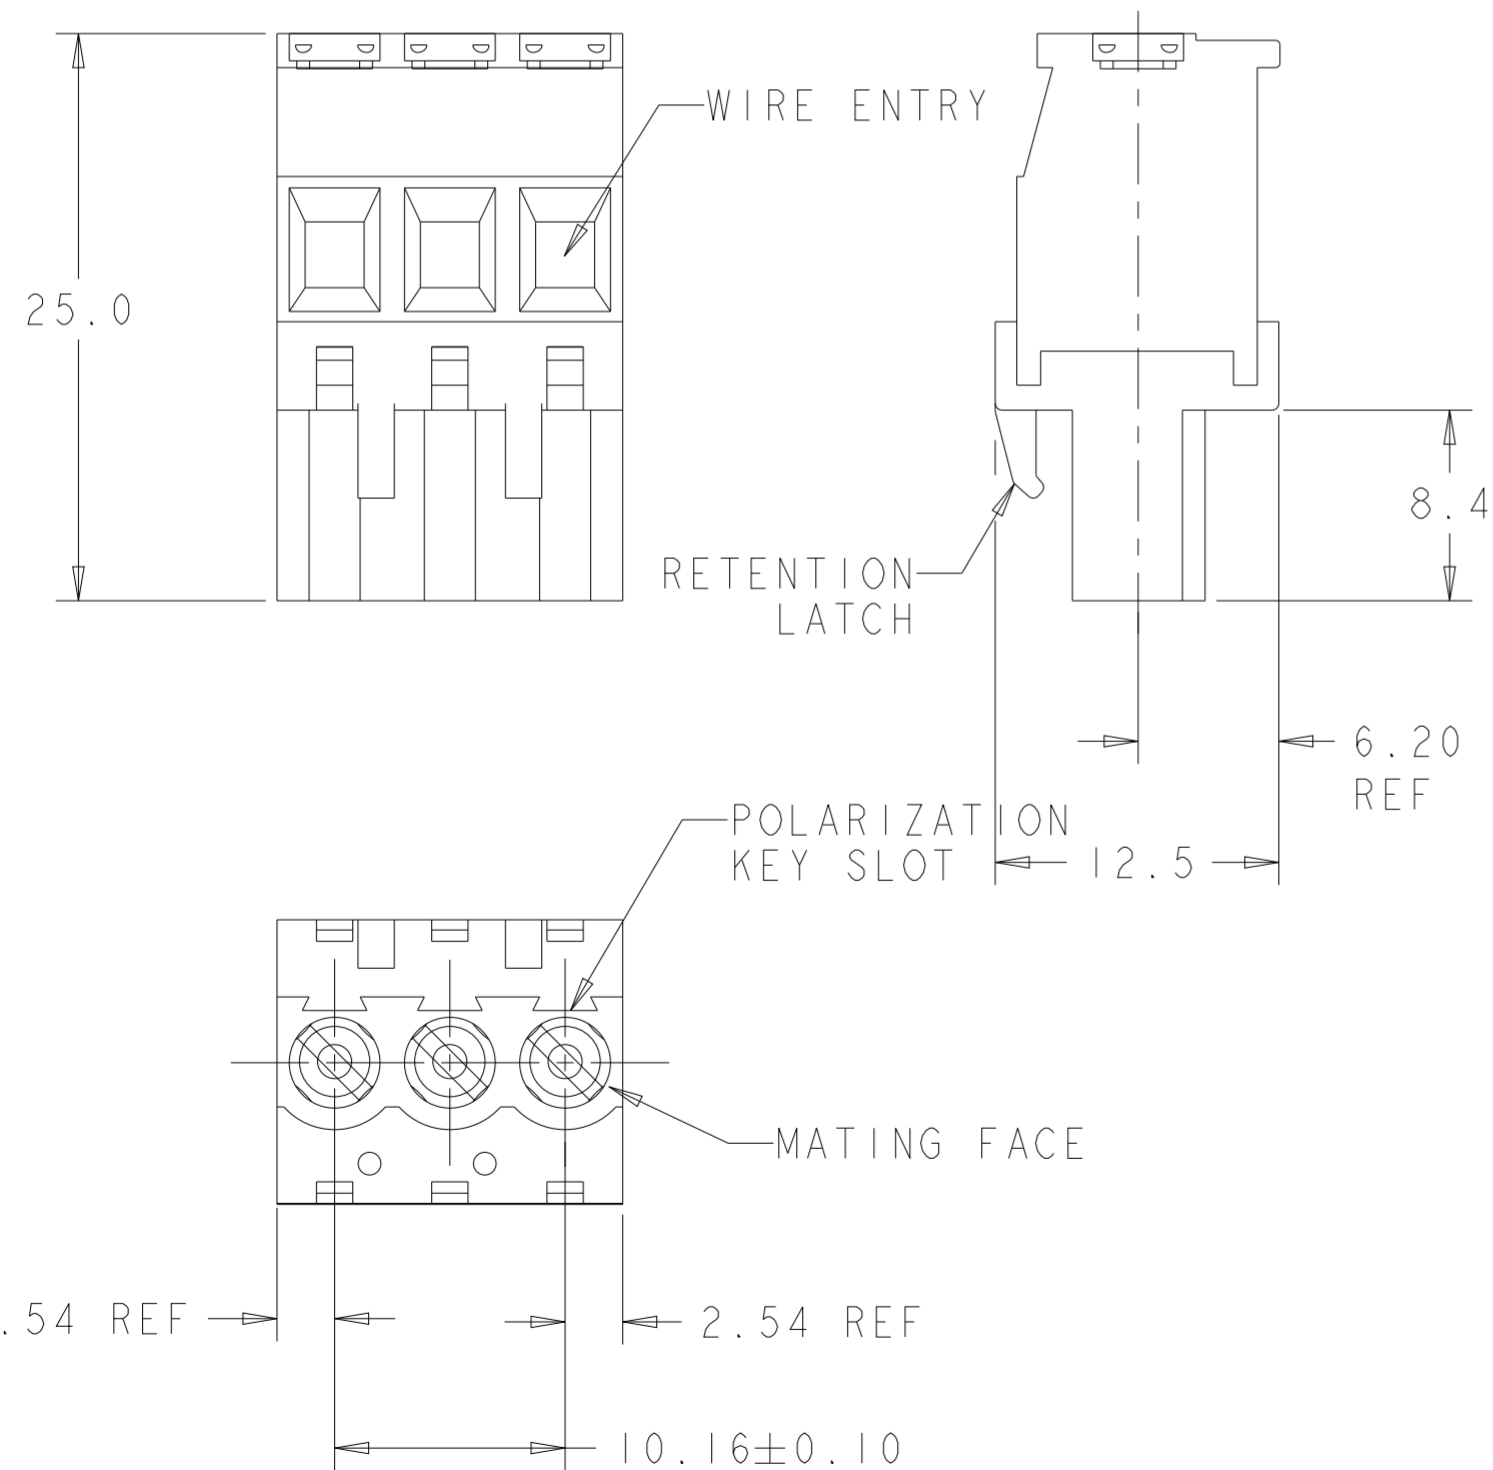

OBSOLETE	SEE DETAIL T	TIN PLATED	BLACK	35.56	4	<del>1-284051-7</del>
OBSOLETE	SEE DETAIL T	TIN PLATED	GREEN	35.56	4	<del>1-284051-6</del>
OBSOLETE	SEE DETAIL S	0.00076 SELECT GOLD	GREEN	15.24	2	<del>1-284051-5</del>
OBSOLETE	-	0.00076 SELECT GOLD	GREEN	15.24	2	<del>1-284051-4</del>
-	-	TIN PLATED	GREEN	127.00	13	1-284051-3
-	-	TIN PLATED	GREEN	116.84	12	1-284051-2
-	-	TIN PLATED	GREEN	106.68	11	1-284051-1
-	-	TIN PLATED	GREEN	96.52	10	1-284051-0
-	-	TIN PLATED	GREEN	86.36	9	284051-9
-	-	TIN PLATED	GREEN	76.20	8	284051-8
-	-	TIN PLATED	GREEN	66.04	7	284051-7
-	-	TIN PLATED	GREEN	55.88	6	284051-6
-	-	TIN PLATED	GREEN	45.72	5	284051-5
-	-	TIN PLATED	GREEN	35.56	4	284051-4
-	-	TIN PLATED	GREEN	25.40	3	284051-3
-	-	TIN PLATED	GREEN	15.24	2	284051-2
MARKING		CONTACT FINISH	HOUSING COLOR	A	NO OF POSN	PART NUMBER

THIS DRAWING IS A CONTROLLED DOCUMENT.

DWN S. WELDON 16NOV2005  
 CHK C. RICHARD 16NOV2005  
 APVD C. RICHARD 16NOV2005

**STE** TE Connectivity

NAME: TERMINAL BLOCK, VERTICAL, PLUG, STACKING, RIGHT HAND, 10.16mm PITCH

SIZE: A2 CAGE CODE: 00779 DRAWING NO: C-284051 RESTRICTED TO: -


SCALE: 3:1 SHEET 1 OF 2 REV D3

PRODUCT SPEC: - APPLICATION SPEC: - WEIGHT: -


MATERIAL: FINISH:

DIMENSIONS: mm TOLERANCES UNLESS OTHERWISE SPECIFIED:  
 0 PLC ±-  
 1 PLC ±0.3  
 2 PLC ±0.25  
 3 PLC ±0.000  
 4 PLC ±0.0000 ±2°

REVISIONS				
P	LTR	DESCRIPTION	DATE	APVD
-		SEE SHEET 1	-	-

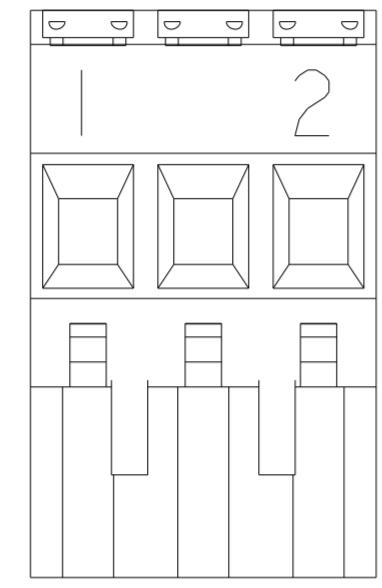

DETAIL S

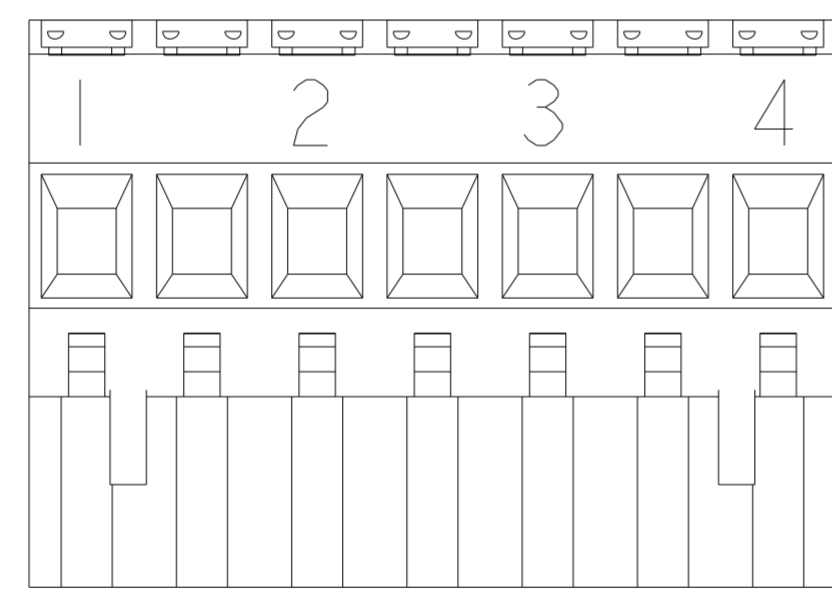

DETAIL T

THIS DRAWING IS A CONTROLLED DOCUMENT.		DWN S. WELDON 16NOV2005	<b>STE</b> TE Connectivity	
DIMENSIONS: mm		CHK C. RICHARD 16NOV2005		
TOLERANCES UNLESS OTHERWISE SPECIFIED:		APVD C. RICHARD 16NOV2005	NAME TERMINAL BLOCK, VERTICAL, PLUG, STACKING, RIGHT HAND, 10.16mm PITCH	
0 PLC ± 1 PLC ±0.3 2 PLC ±0.25 3 PLC ±0.000 4 PLC ±0.0000 ANGLES ±2°		PRODUCT SPEC -	SIZE A2	
MATERIAL		APPLICATION SPEC -	CAGE CODE 00779	DRAWING NO C-284051
FINISH		WEIGHT -	RESTRICTED TO -	SCALE 3:1
CUSTOMER DRAWING			SHEET 2 OF 2	REV D3