


- NOTES: (b)
- INSULATORS: PBT GF UL 94 V-0; GREY
 - CONTACTS: COPPER ALLOY; PLATING (SEE PART-NO.):
 - PLEASE ADD C for GOLD over NICKEL; 500 MATING CYCLES
 - PLEASE ADD B for GOLD over NICKEL; 400 MATING CYCLES
 - PLEASE ADD A for GOLD over NICKEL; 50 MATING CYCLES
 - CONNECTOR IS PART MARKED: [121□10859X CONEC ABC] (see note 2)

P.C.B. HOLE DRILLINGS

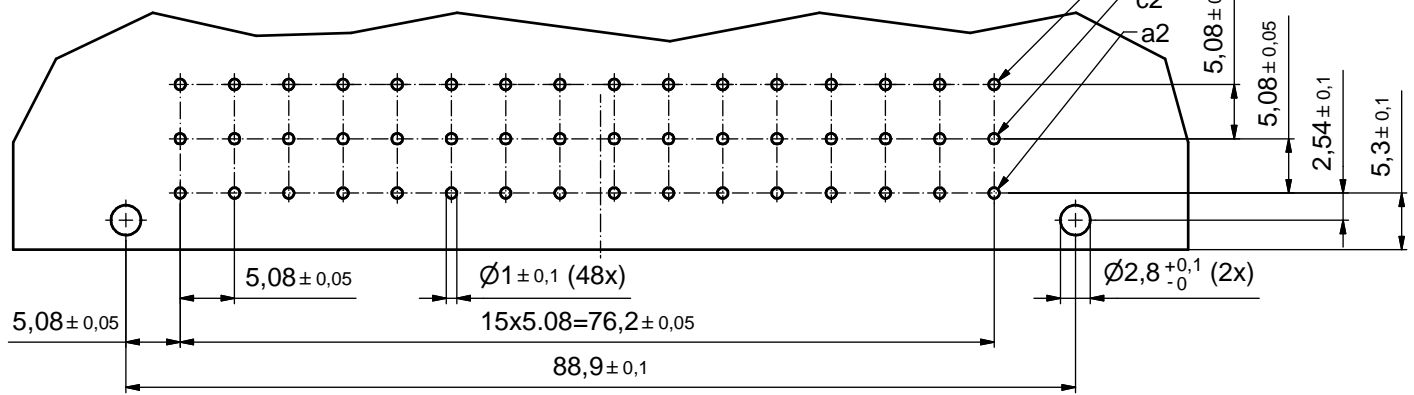

THIS DRAWING MAY NOT BE COPIED OR REPRODUCED IN ANY WAY, AND MAY NOT BE PASSED ON TO A THIRD PARTY WITHOUT WRITTEN PERMISSION. OWNERSHIP AND COPYRIGHT OF CONEC GmbH DO NOT ALTER CAD DRAWING BY HAND	tolerance		dim. in mm		scale: 2:1	
	date		name		material: SEE NOTES	
	drawn	28.05.2015	Heinrich		title: MALE CONNECTOR TYPE "E" 48pos. ANGLED contact spacing 5.08mm	
	appd.	29.05.2015	Lehmenkühler			
	norm	DIN EN 60603-2		dwg no:		
d-old					sh: 1	
5 x b	A5665	28.05.15	M.H.	part no: 121□10859X (see note 2)		
a	Original					
rev.	description	date	name			

RoHS compliant

(b)

(b)