


Outline Drawing

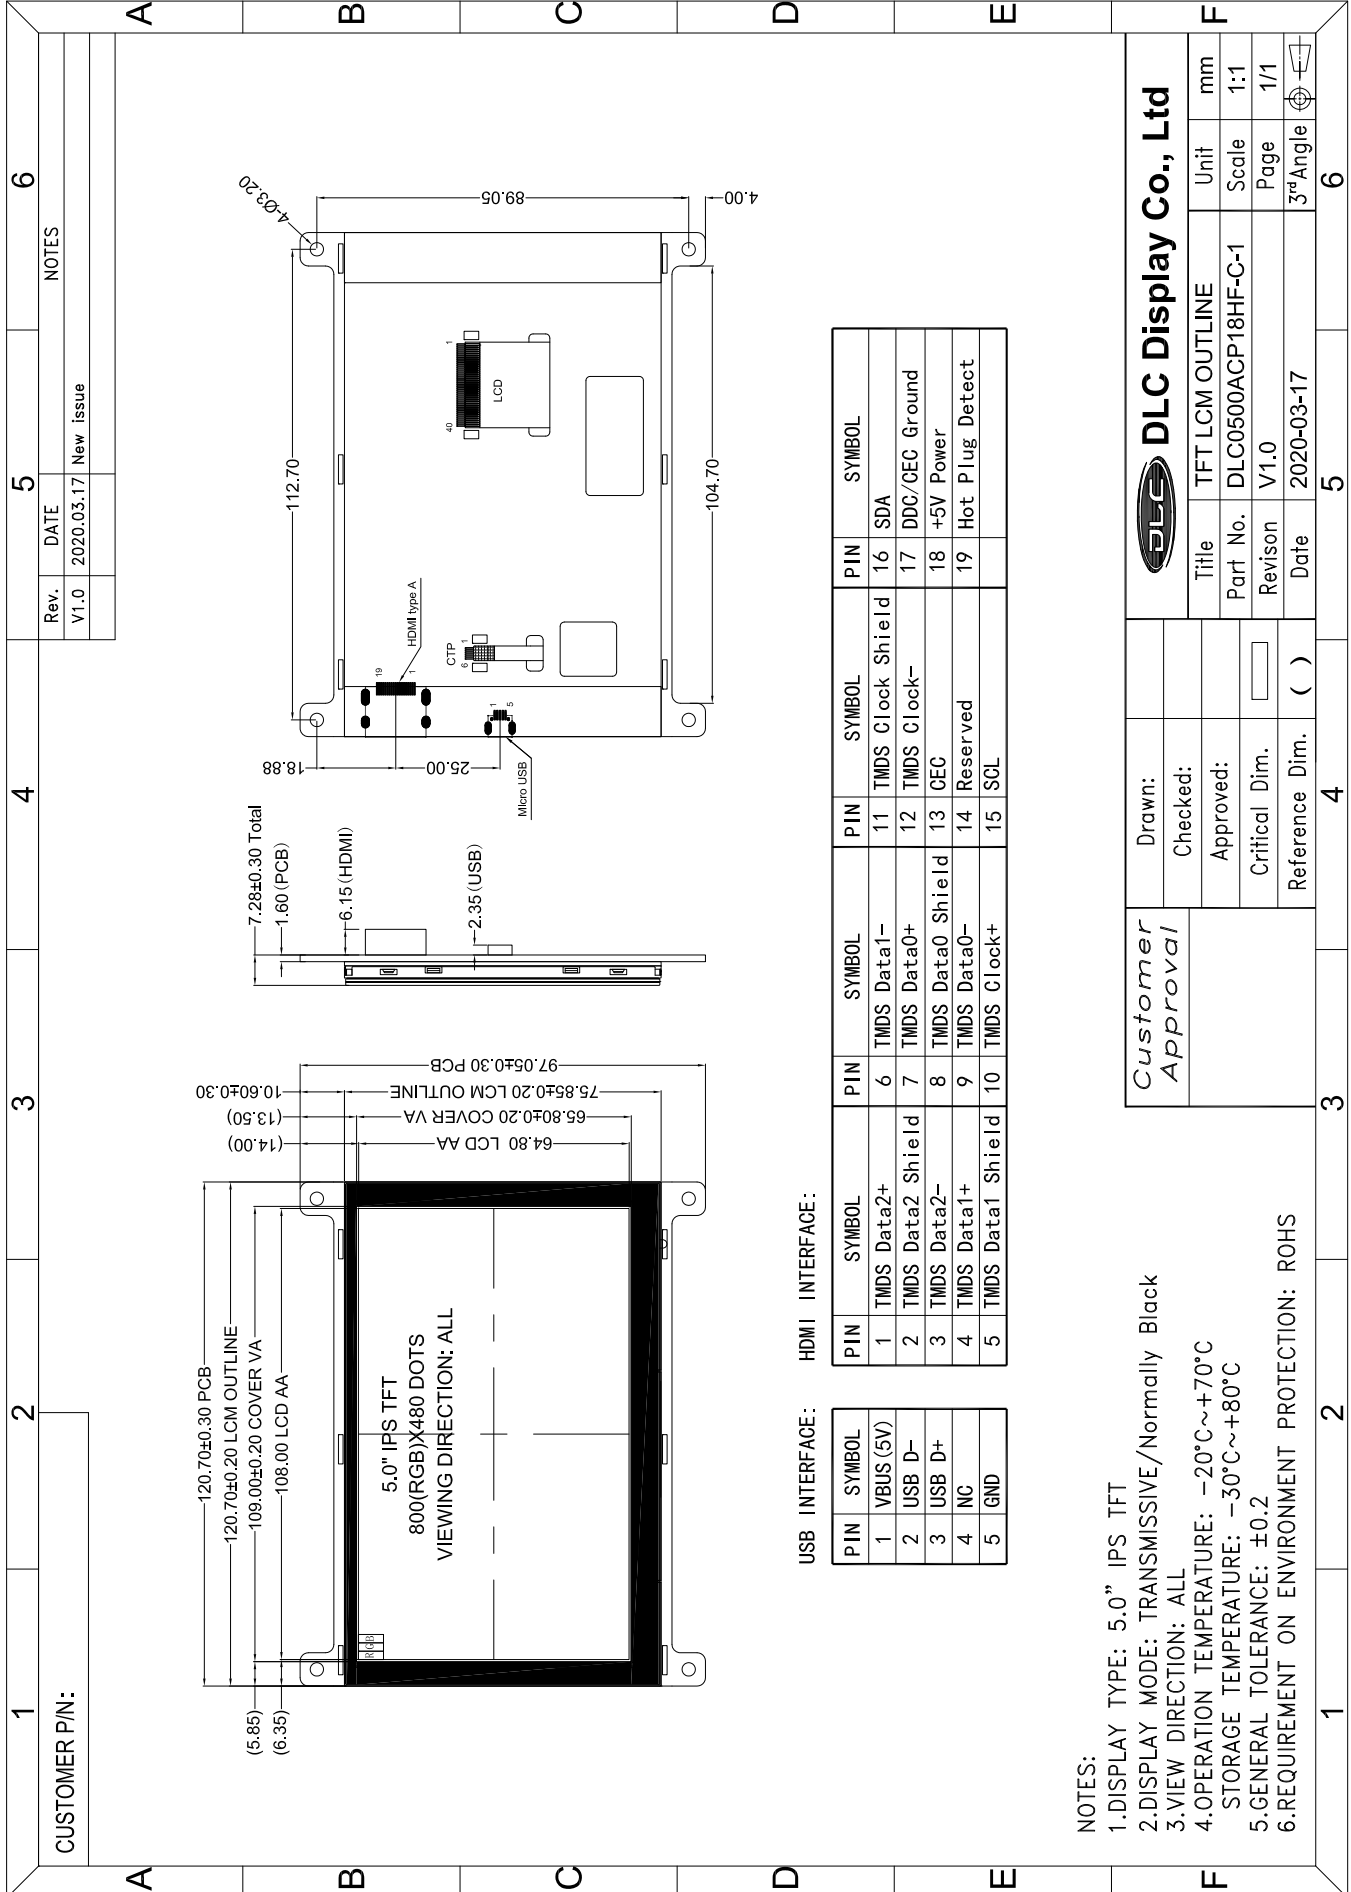

NOTES:

- 1.DISPLAY TYPE: 5.0" IPS TFT
- 2.DISPLAY MODE: TRANSMISSIVE/Normally Black
- 3.VIEW DIRECTION: ALL
- 4.OPERATION TEMPERATURE: -20°C~+70°C
STORAGE TEMPERATURE: -30°C~+80°C
- 5.GENERAL TOLERANCE: ±0.2
- 6.REQUIREMENT ON ENVIRONMENT PROTECTION: ROHS

USB INTERFACE:

PIN	SYMBOL
1	VBUS (5V)
2	USB D-
3	USB D+
4	NC
5	GND

HDMI INTERFACE:

PIN	SYMBOL
1	TMDS Data2+
2	TMDS Data2 Shield
3	TMDS Data2-
4	TMDS Data1+
5	TMDS Data1 Shield
6	TMDS Data1-
7	TMDS Data0+
8	TMDS Data0 Shield
9	TMDS Data0-
10	TMDS Clock+
11	TMDS Clock Shield
12	TMDS Clock-
13	CEC
14	Reserved
15	SCL
16	SDA
17	DDC/CEC Ground
18	+5V Power
19	Hot Plug Detect

Customer Approval

Drawn:	
Checked:	
Approved:	
Critical Dim.	
Reference Dim.	()

DLC Display Co., Ltd	
Title	TFT LCM OUTLINE
Part No.	DLC0500ACP18HF-C-1
Revision	V1.0
Date	2020-03-17
Unit	mm
Scale	1:1
Page	1/1
3 rd Angle	