


FINISH DASH NO.	COLOR
- 1	RED
- 2	BLACK
- 5	WHITE

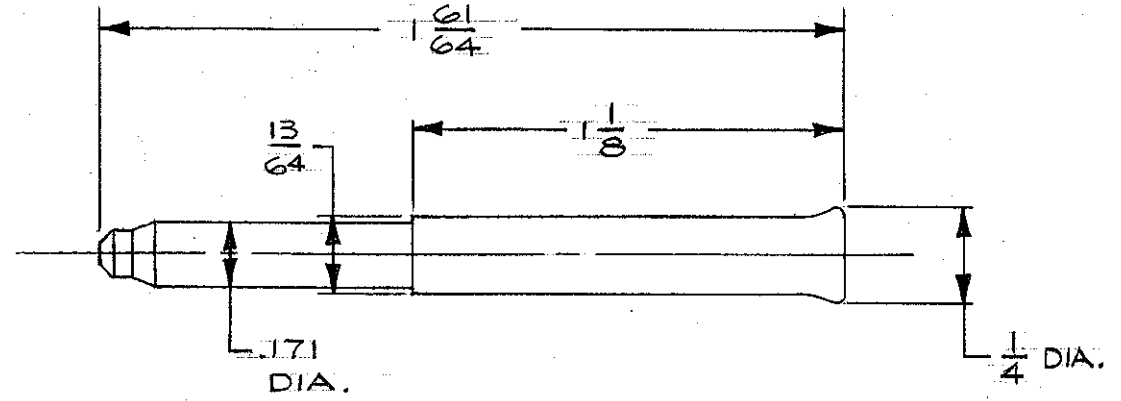

NOTE:

1. ALL DIMENSIONS REFERENCE ONLY.

CUSTOMER DRAWING

★ STAR SYMBOL DENOTES CRITICAL DIMENSION, SEE S/C ENGINEERING STANDARD ES-0001.	SIZE	WIDTH	MULT.	LBS. PER M	TEMPER
---	------	-------	-------	------------	--------

THIS DRAWING DESCRIBES A DESIGN CONSIDERED PROPRIETARY IN NATURE, DEVELOPED AND MANUFACTURED BY SWITCHCRAFT, INC., AND IS RELEASED ON A CONFIDENTIAL BASIS FOR IDENTIFICATION PURPOSE ONLY.

UNLESS OTHERWISE SPECIFIED:

- 1 - DECIMAL DIMENSIONS ~~XXXX~~
- 2 - FRACTIONAL DIMENSIONS ~~XXXX~~
- 3 - ANGLES ~~XXXX~~
- 4 - ALL DIA'S CONCENTRIC WITHIN ~~XXXX~~
- 5 - ALL DIMENSIONS IN INCHES
- 6 - FOR THREADS USE UNIFIED PLUG AND RING GAGES ONLY.
- 7 - REMOVE ALL BURRS.
- 8 - PART TO BE FABRICATED AS SPECIFIED. MAKE NO DIMENSIONAL ALLOWANCES FOR APPLIED FINISHES, I.E., PLATING, PAINTING, ETC.
- 9 - HOLES ON SAME CENTERLINE MUST BE ALIGNED WITHIN ± .002

DO NOT SCALE DRAWING

DRAWN BY <i>B</i>	DATE 2 APR 77
CHECKED BY <i>EN</i>	DATE 4-5-77
APPROVED BY	DATE

FINISH
PER FINISH SPEC. NO. _____
MATERIAL DELRIN 500
PER MAT. SPEC. NO. _____

SCALE 2:1
FIRST USED ON



NAME DUMMY
PLUG

PART NO. TT- 515	ISSUE B
SHEET 1 OF 1	

DATE	6-27-77																			
BY	TD	TD																		
REVISION	17451	18710 X																		
ISS SYM	A	B																		

ROUTING



PAXTON