


UNPUBLISHED COPY NOT TO BE REPRODUCED NOR PUBLISHED  
 © COPY WITHOUT WRITTEN PERMISSION OF AMP INCORPORATED, HARRISBURG, PA.  
 ALL INTERESTS RESERVED. AMP INCORPORATED PRODUCTS COVERED BY U. S. AND FOREIGN PATENTS AND/OR PATENTS PENDING.




REVISIONS					
P	ZONE	LTR	DESCRIPTION	DATE	APPROVED
		K	REV PER OG3C-0006-01	05FEB01	MM
		K1	REVISED PER ECO-09-026346	NOV09	AEG

PART NO	POS	"A"	
<del>118385-1</del>	<del>58</del>	<del>5.700</del>	OBS
<del>118385-2</del>	<del>7</del>	<del>.600</del>	OBS
<del>118385-3</del>	<del>22</del>	<del>2.100</del>	
<del>118385-4</del>	<del>40</del>	<del>3.900</del>	OBS
<del>-5</del>	<del>13</del>	<del>1.200</del>	
<del>-6</del>	<del>26</del>	<del>2.500</del>	OBS
<del>-7</del>	<del>20</del>	<del>1.900</del>	OBS
<del>118385-8</del>	<del>10</del>	<del>.900</del>	OBSOLETE

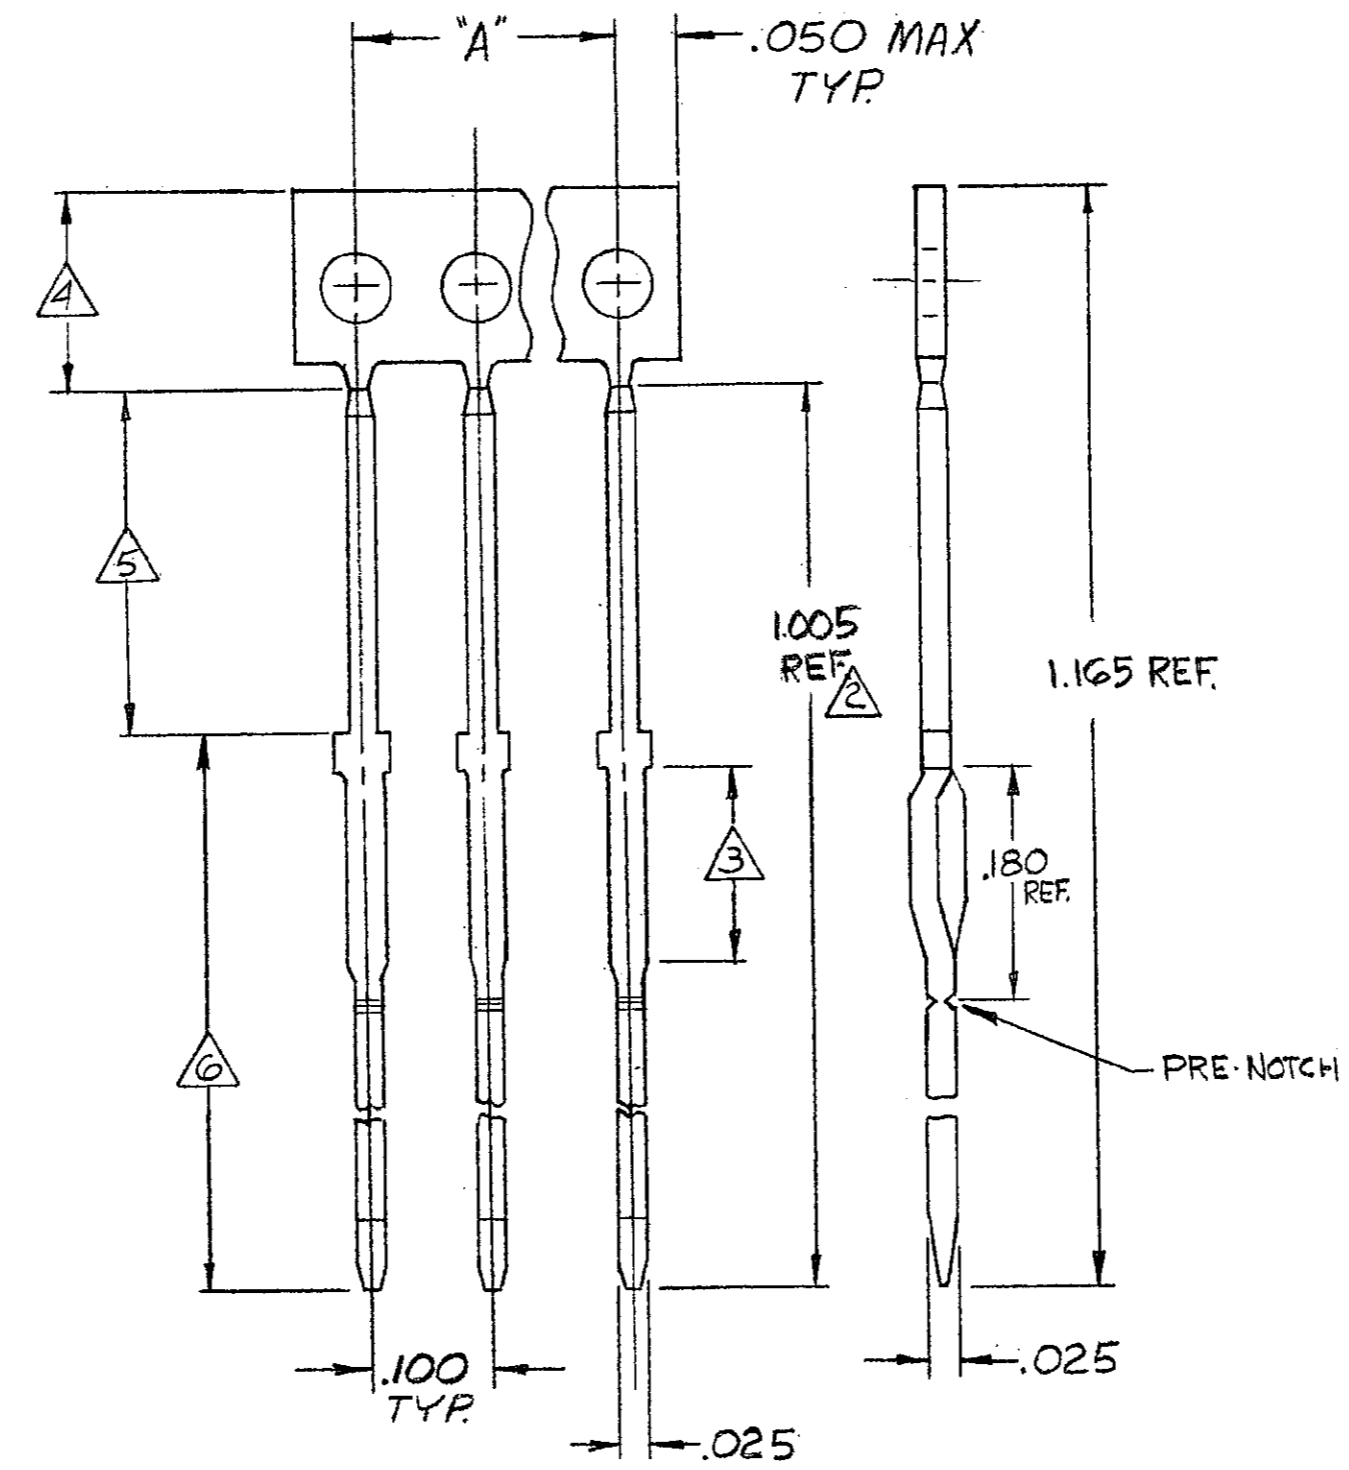

1. ALL DIMENSIONS ARE REFERENCE ONLY.  
 NICKEL PL (QQ-N-290) .000050 MIN THK.

- ACTION PIN AREA
- PLATING IS NOT REQUIRED ON CARRIER STRIP
- GOLD PLATE PER (MIL-G-45204) .000030 MIN. THK OVER NICKEL PLATE
- GOLD FLASH PER (MIL-G-45204) .000001 MIN. THK OVER NICKEL PLATE
- OBSOLETE PARTS: OBSOLETE CIS STREAMLINING PER D.RENAUD/D.SINISI

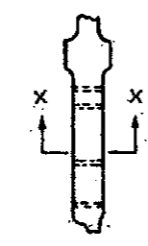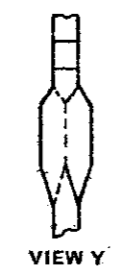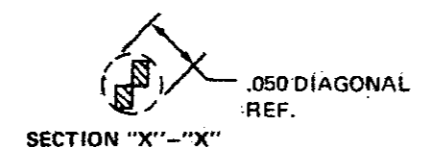

NOTE:  
 REFER TO AMP SPEC.  
 108-26003  
 AS APPLICABLE,  
 FOR SPECIFIC  
 HOLE SIZE  
 RECOMMENDATIONS.

3-117249-1  
 REEL PART NO.

UNLESS OTHERWISE SPECIFIED DIMENSIONS ARE IN INCHES. TOLERANCES ON: DECIMALS ± ANGLES ±	CONTRACT NO	AMP INCORPORATED Harrisburg, Pa.	
	DR <i>J. Nagel</i> 2/15/77		
MATERIAL CA 725	CHK <i>B.P. Smith</i> 2/16/77	COMB, POST, FEED THRU .100 ACTION PIN W/ PRE-NOTCH	
FINISH 	APPD <i>B.P. Smith</i> 2/16/77	SIZE	CODE IDENT NO
	DSGN APPD	C	00779
	OTHER APPD	DRAWING NO	118385
		SCALE	SHEET
		2	