
UNCONTROLLED DOCUMENT

SSI-LXR1612GD-250 PART NUMBER REV. Α DATE E.C.N. NUMBER AND REVISION COMMENTS REV. 07.22.14 E.C.N. #11914. Α

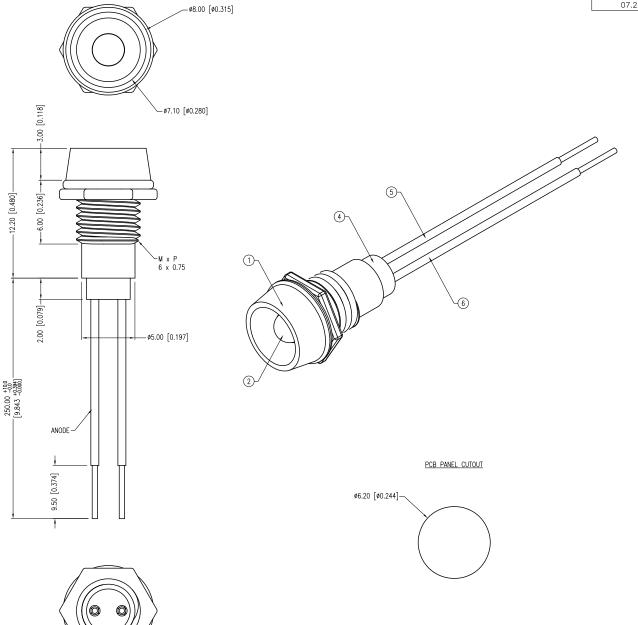

ELECTRO-OPTICAL	CHARACTERISTICS Ta=2	:5°C	If=20mA		
PARAMETER	MIN	TYP	MAX	UNITS	UNITS
PEAK WAVELENGTH		565		nm	
FORWARD VOLTAGE		2.2	2.6	Vf	
REVERSE VOLTAGE	5.0			Vr	Ir=100μA
AXIAL INTENSITY		30		mcd	If=20mA
VIEWING ANGLE		60		2x theta	
EMITTED COLOR:	GREEN				
EPOXY LENS FINISH	H: GREEN DIFFUSED				

LIMITS OF SAFE OPERATION AT 25°C

PARAMETER	MAX	UNITS
PEAK FORWARD CURRENT*	150	mA
STEADY CURRENT	25	mA
POWER DISSIPATION	105	mW
DERATE FROM 25°C	-1.6	mW/°C
OPERATING TEMP.	-40 TO +85	·c
STORAGE TEMP.	-40 TO +85	•c
SOLDERING TEMP.	+260	. C
2.0mm FROM BODY	3	SEC. MAX.

* t<10µS

A NOTES:

- 1. SSI-LXR1612, CHROME HOUSING.
- 2. SSL-LX3054GD, GREEN LED. TRIM LEADS TO 5mm.
- 3. SOLDER WIRE LEADS TO LED LEADS.
- 4. SSH-LXH1612BSG, BUSHING, INSERT AND CRIMP.
- 5. ANODE LEAD: LXP-WST26RDTOC, 26 AWG, STRANDED, RED INSULATION.
- CUT 257mm LONG, STRIP END 2mm & 9.5mm.
- 6. CATHODE LEAD: LXP-WST26BLTOC, 26 AWG, STRANDED, BLACK INSULATION. CUT 257mm LONG, STRIP END 2mm & 9.5mm.

*UNLESS OTHERWISE SPECIFIED TOLERANCES PER DECIMAL PRECISION ARE: X=±1 (±0.039), X.X=±0.5 (±0.020), X.XX=±0.25 (±0.010), X.XXX=±0.127 (±0.005). LEAD SIZE=±0.05 (±0.002), LEAD LENGTH=±0.75 (±0.030). MIN= $^{+0.00}_{-0.00}$ PRECISION MAX.= $^{+0.00}_{-0.00}$ PRECISION $^{-0.00}_{-0.00}$ PRECISION $^{-0.00}$

T-3mm (T-1) 565nm GREEN LED PANEL INDICATOR, GREEN DIFFUSED LENS, 9.8" WIRE LEADS.

CONFIDENTIAL INFORMATION
THE INFORMATION CONTAINED IN THIS DOCUMENT IS THE PROPERTY OF LUMEX INC. EXCEPT AS SPECIFICALLY AUTHORIZED IN WRITING BY LUMEX INC., THE HOLDER OF THIS DOCUMENT SHALL KEEP ALL INFORMATION CONTAINED HEREIN CONFIDENTIAL AND SHALL PROTECT SAME IN WHOLE OR IN PART FROM DISCLOSURE AND DISSEMINATION TO ALL THIRD PARTIES.

UNCONTROLLED DOCUMENT DATE: 07.02.14 DRAWN BY: MA PAGE: 1 OF 1 CHKD BY: SS SCALE: NTS APRVD BY: KF UNIT: mm [INCH] (Pb)

Creating LED and LCD Solutions Together™ MEMBER OF ITW PHOTONICS GROUP

425 N. GARY AVE. CAROL STREAM, IL 60188-4900 PHONE: +1.800.278.5666 FAX: +1.630.315.2152 WEB: WWW.LUMEX.COM

THE SPECIFICATIONS MAY CHANGE AT ANY TIME WITHOUT NOTICE DUE TO NEW MATERIALS OR PRODUCT IMPROVEMENT.